

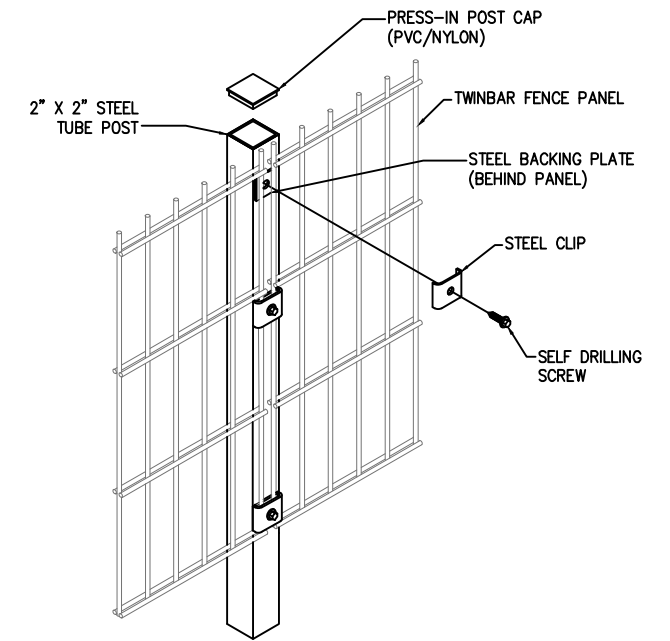


1 6'-0" HIGH TWINBAR FENCE w/ SINGLE SWING GATE
TBFG SCALE: 1/2"=1'-0"

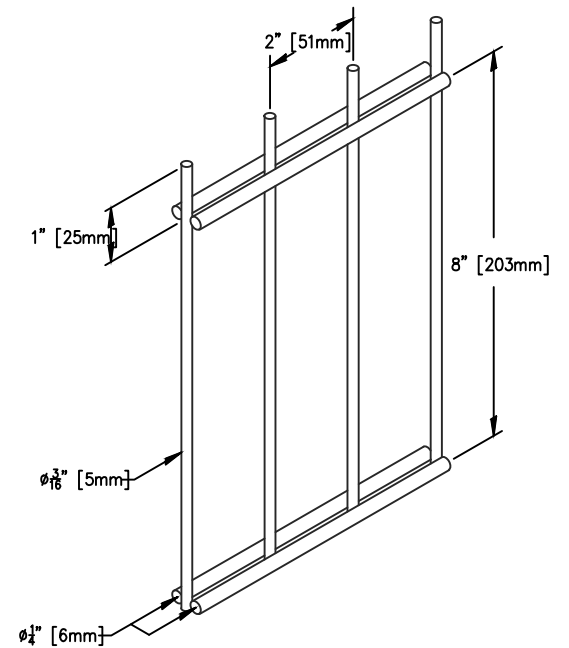

2 TYPICAL ASSEMBY ISOMETRIC
TBFG SCALE: N.T.S.

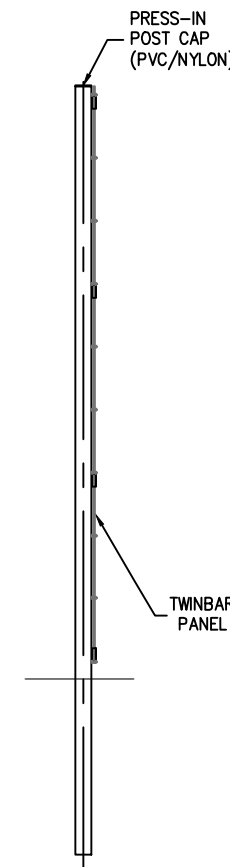

3 TWINBAR PANEL ISOMETRIC
TBFG SCALE: 3"=1'-0"

DRAWN BY:
GM
CHECKED BY:
AA
SCALE:
AS NOTED
DATE:
3/15/21



TITLE:
TYPICAL 6'-0" H TWINBAR
w/SINGLE SWING GATE

SHEET NO:
TBFG

THIS DRAWING IN DESIGN AND DETAIL IS THE SOLE PROPERTY OF MFR MANUFACTURING CORPORATION, INC. AND MAY NOT BE USED FOR ANY PURPOSE WHATSOEVER OTHER THAN FOR OUR MANUFACTURING FACILITY AND INSTALLATION OF OUR PRODUCTS. THIS DOCUMENT OR ANY PART THEREOF MAY NOT BE REPRODUCED IN ANY MANNER WHATSOEVER AND SHALL BE RETURNED TO US UPON REQUEST. ALL RIGHTS RESERVED.