




1 GRIGLIATO SPACER CONNECTION DETAIL
GA-8 SCALE: N.T.S.

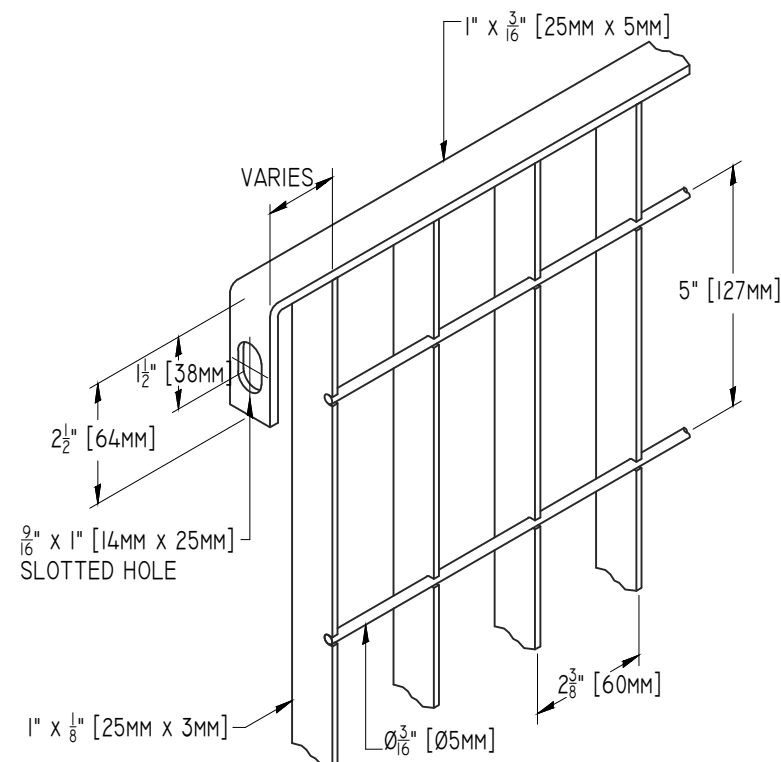

2 GRIGLIATO A PANEL ISOMETRIC
GA-8 SCALE: 3"=1'-0"

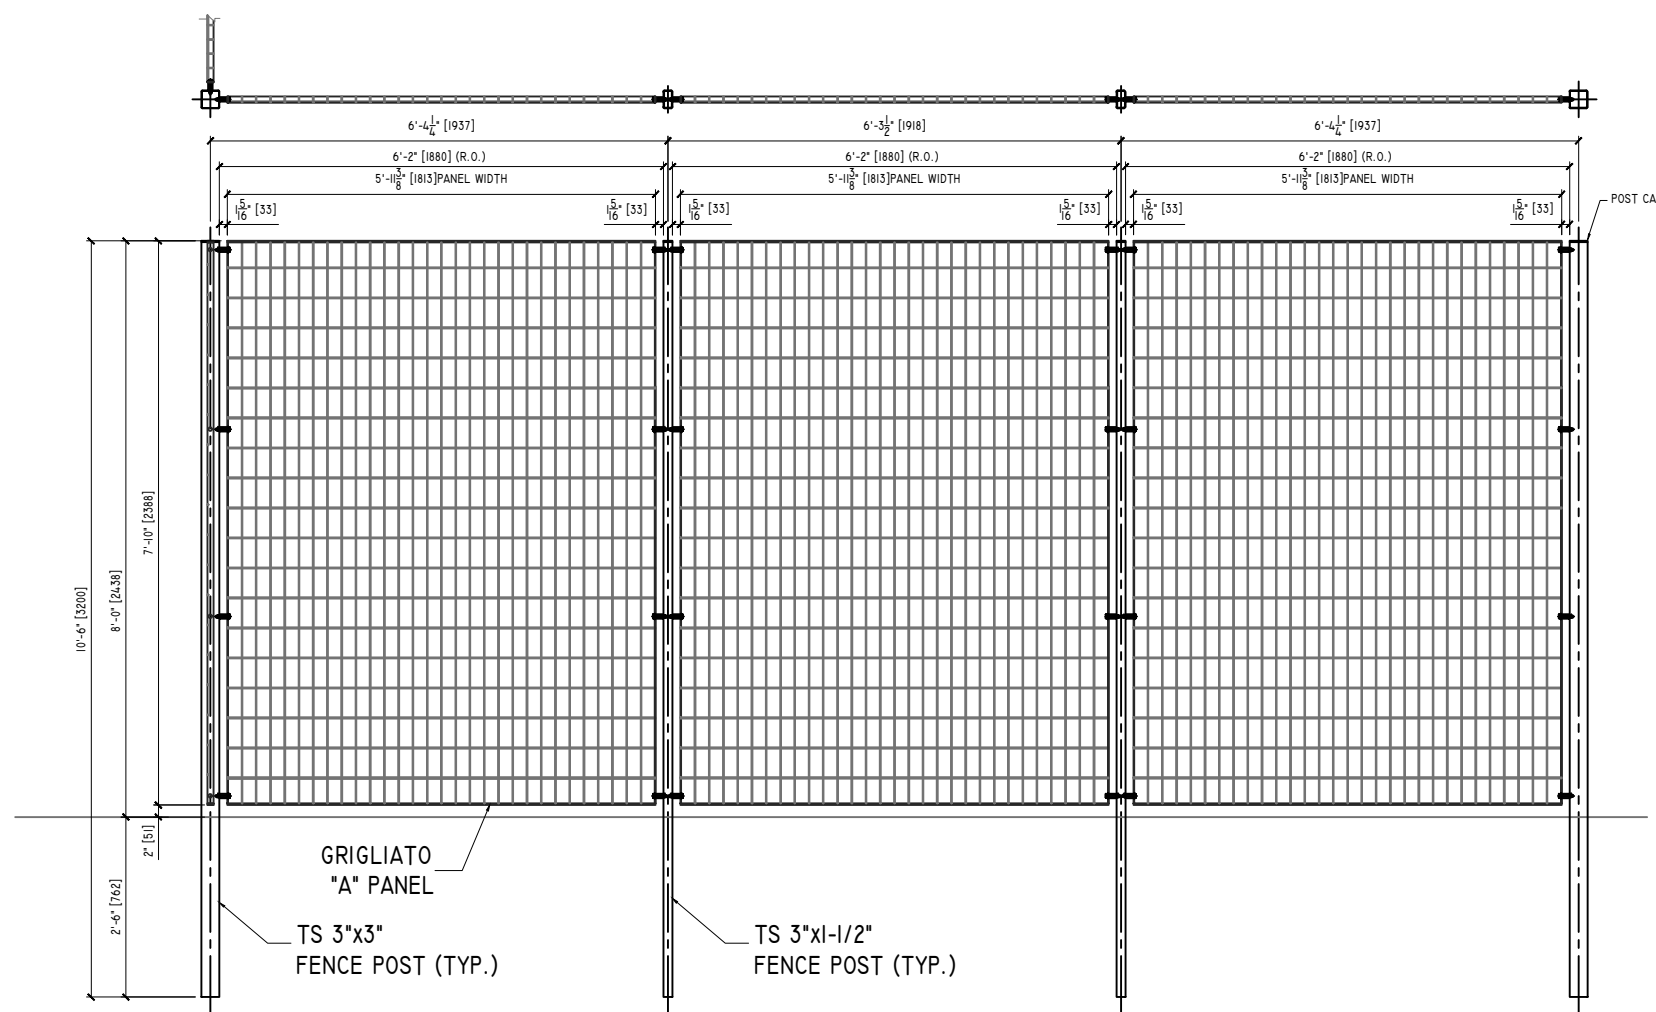

3 TYPICAL 8FT TALL GRIGLIATO "A" FENCE SYSTEM
GA-8 SCALE: 3/8"=1'-0"

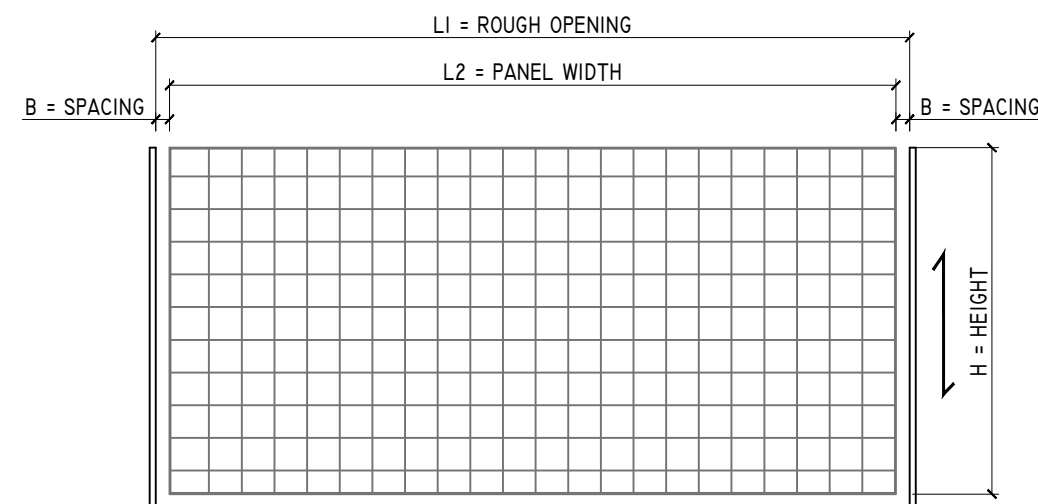

4 PANEL LEGEND
GA-8 SCALE: N.T.S.

DRAWN BY:
AA
CHECKED BY:
GM
SCALE:
AS NOTED
DATE:
3/19/21



TITLE:
TYPICAL 8-0" H GRIGLIATO "A" FENCE
ELEVATION AND DETAILS

SHEET NO:
GA-8

THIS DRAWING IN DESIGN AND DETAIL IS THE SOLE PROPERTY OF MFR MANUFACTURING CORPORATION, INC. AND MAY NOT BE USED FOR ANY PURPOSE WHATSOEVER OTHER THAN FOR OUR MANUFACTURING FACILITY AND INSTALLATION OF OUR PRODUCTS. THIS DOCUMENT OR ANY PART THEREOF MAY NOT BE REPRODUCED IN ANY MANNER WHATSOEVER AND SHALL BE RETURNED TO US UPON REQUEST. ALL RIGHTS RESERVED.